


Evacuation Diagram

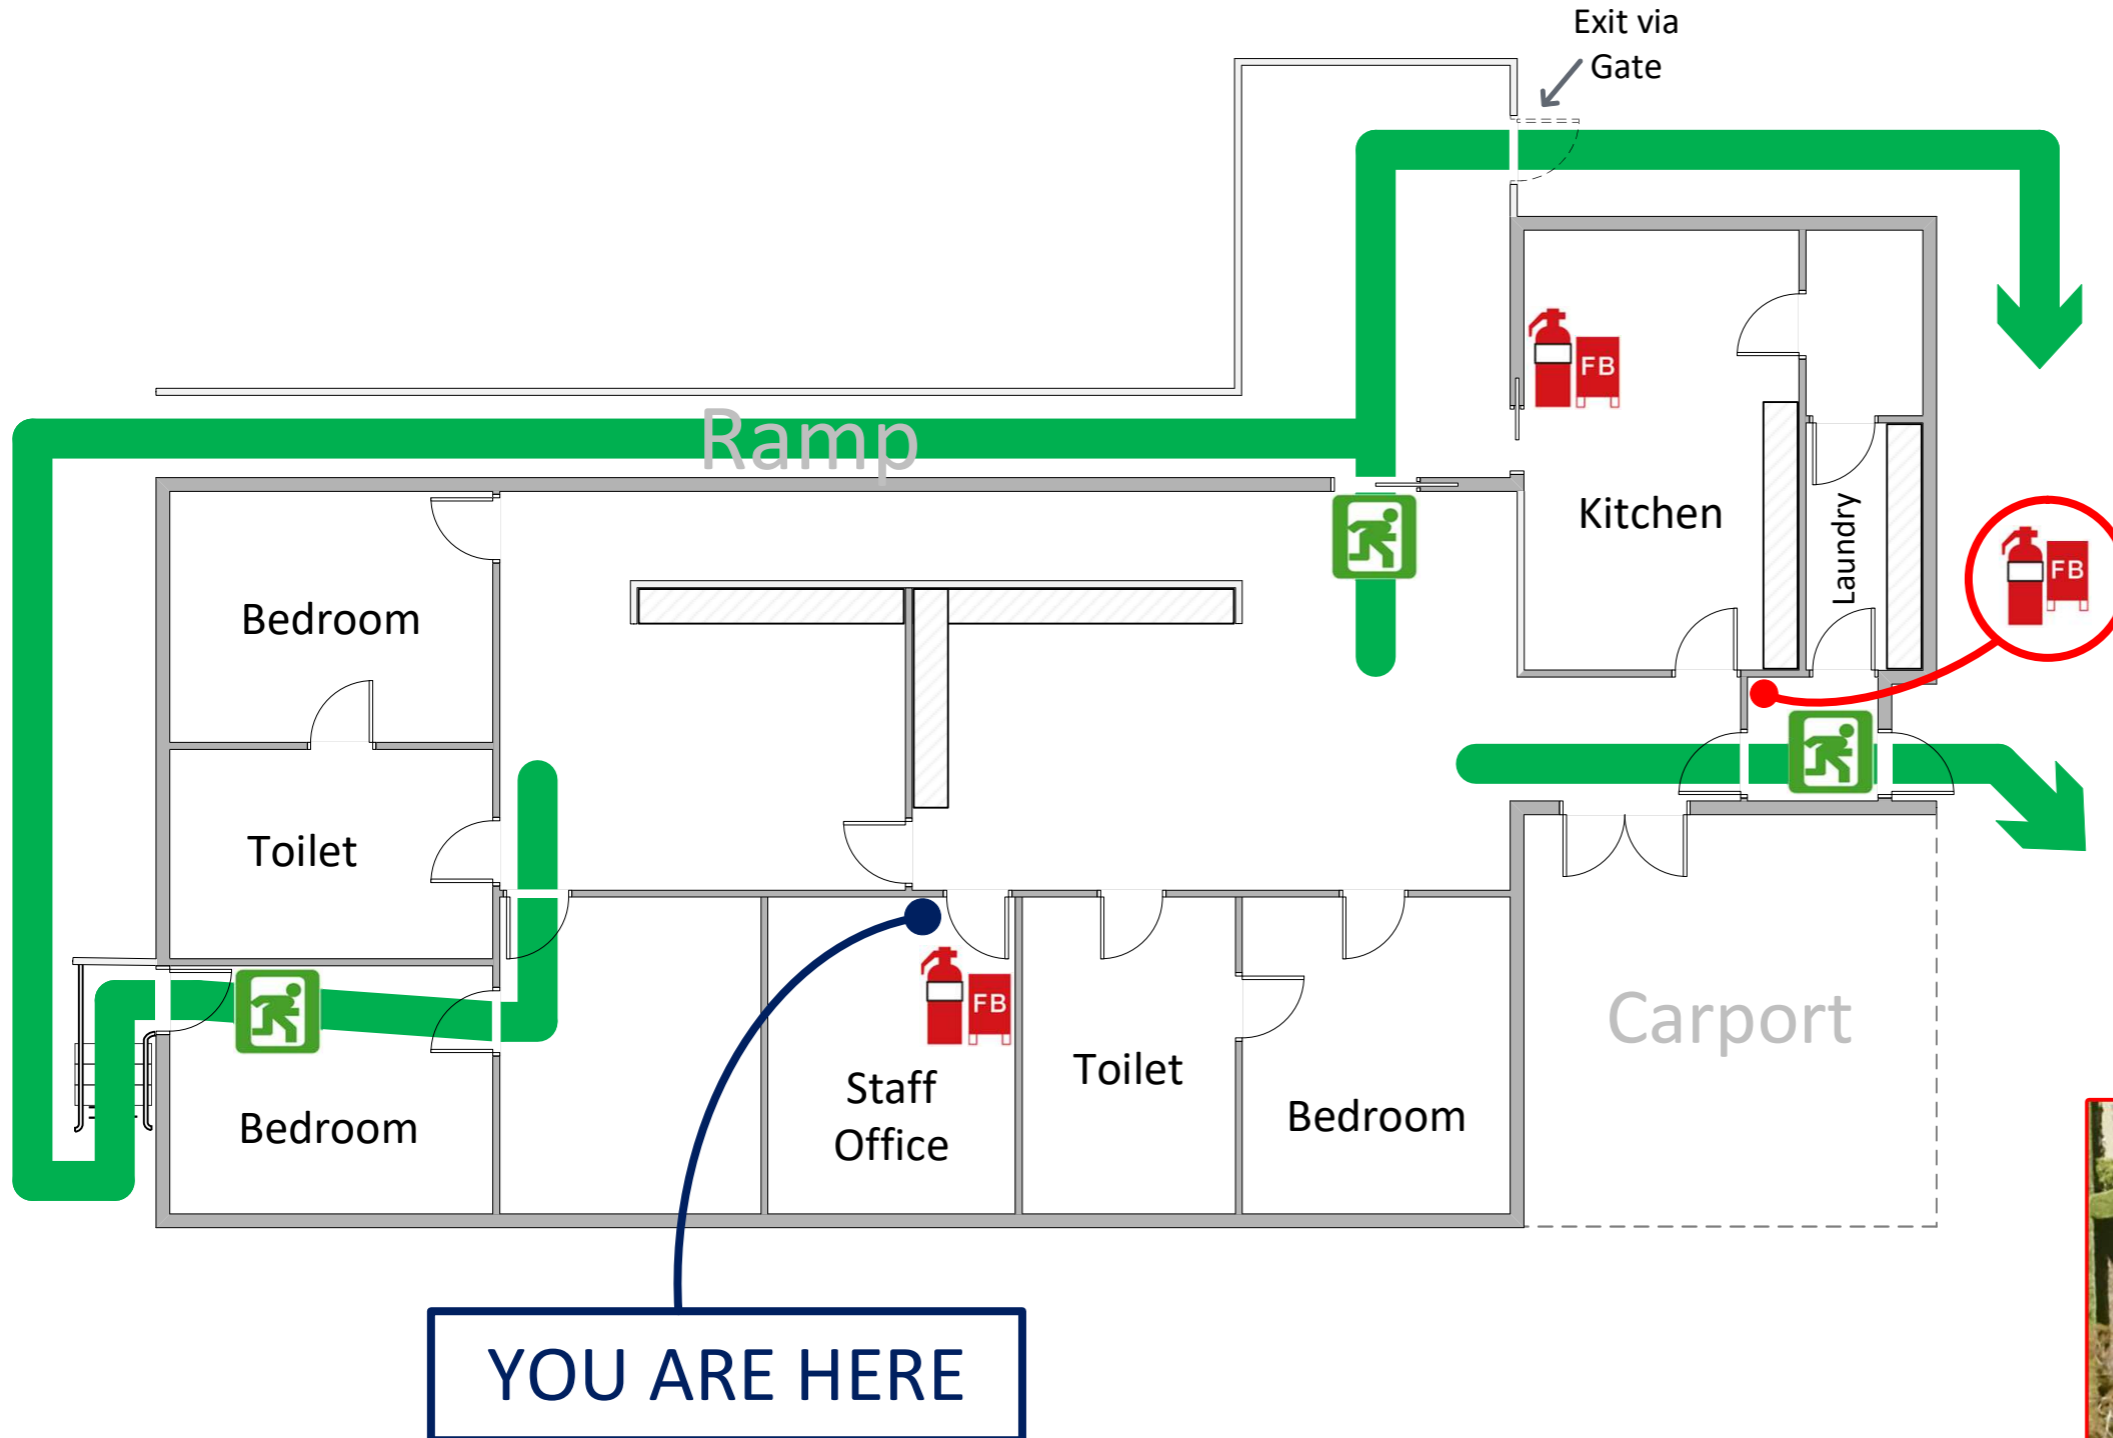


48 Arunta Cres, Chigwell TAS 7011

Nearest cross road – Boondar St



STANDARD FIRE ORDERS

- 1 RESCUE ANY PERSON IN IMMEDIATE DANGER ONLY IF SAFE TO DO SO**
- 2 CLOSE THE DOOR**
- 3 CALL THE FIRE AND RESCUE SERVICE ON 000**
- 4 ATTACK FIRE IF SAFE TO DO SO**
- 5 EVACUATE TO ASSEMBLY POINT**
- 6 REMAIN AT ASSEMBLY POINT AND ENSURE EVERYBODY IS ACCOUNTED FOR**

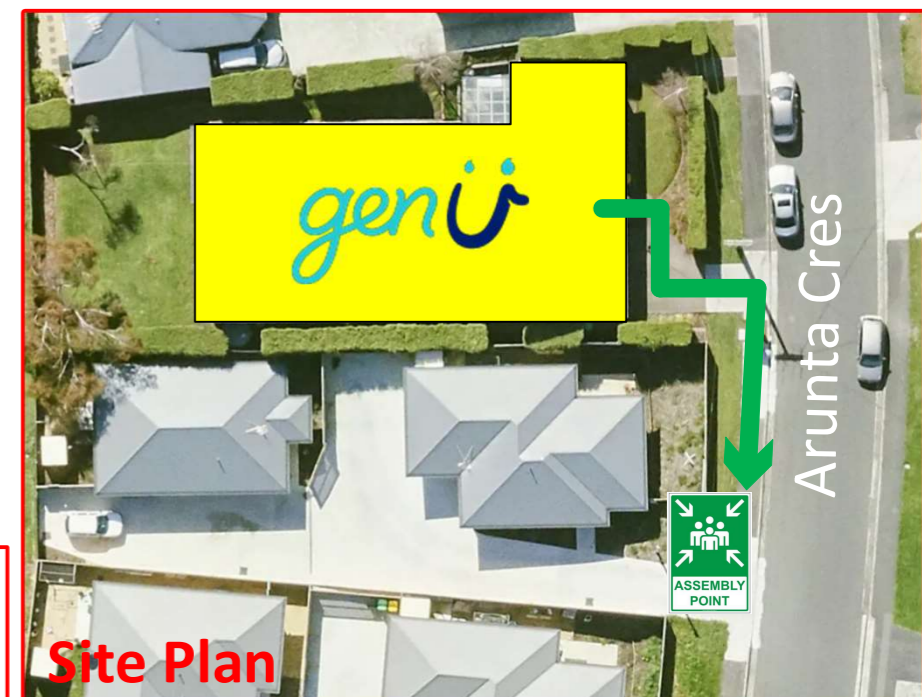

Prepared by:
FES
 Date Issued: March 2024
 Valid To: March 2029

Powder Extinguisher
 Emergency Exit
 Fire Blanket


Assembly Point:
 46 Arunta Cres

Evacuation Diagram




48 Arunta Cres, Chigwell TAS 7011

Nearest cross road – Boondar St

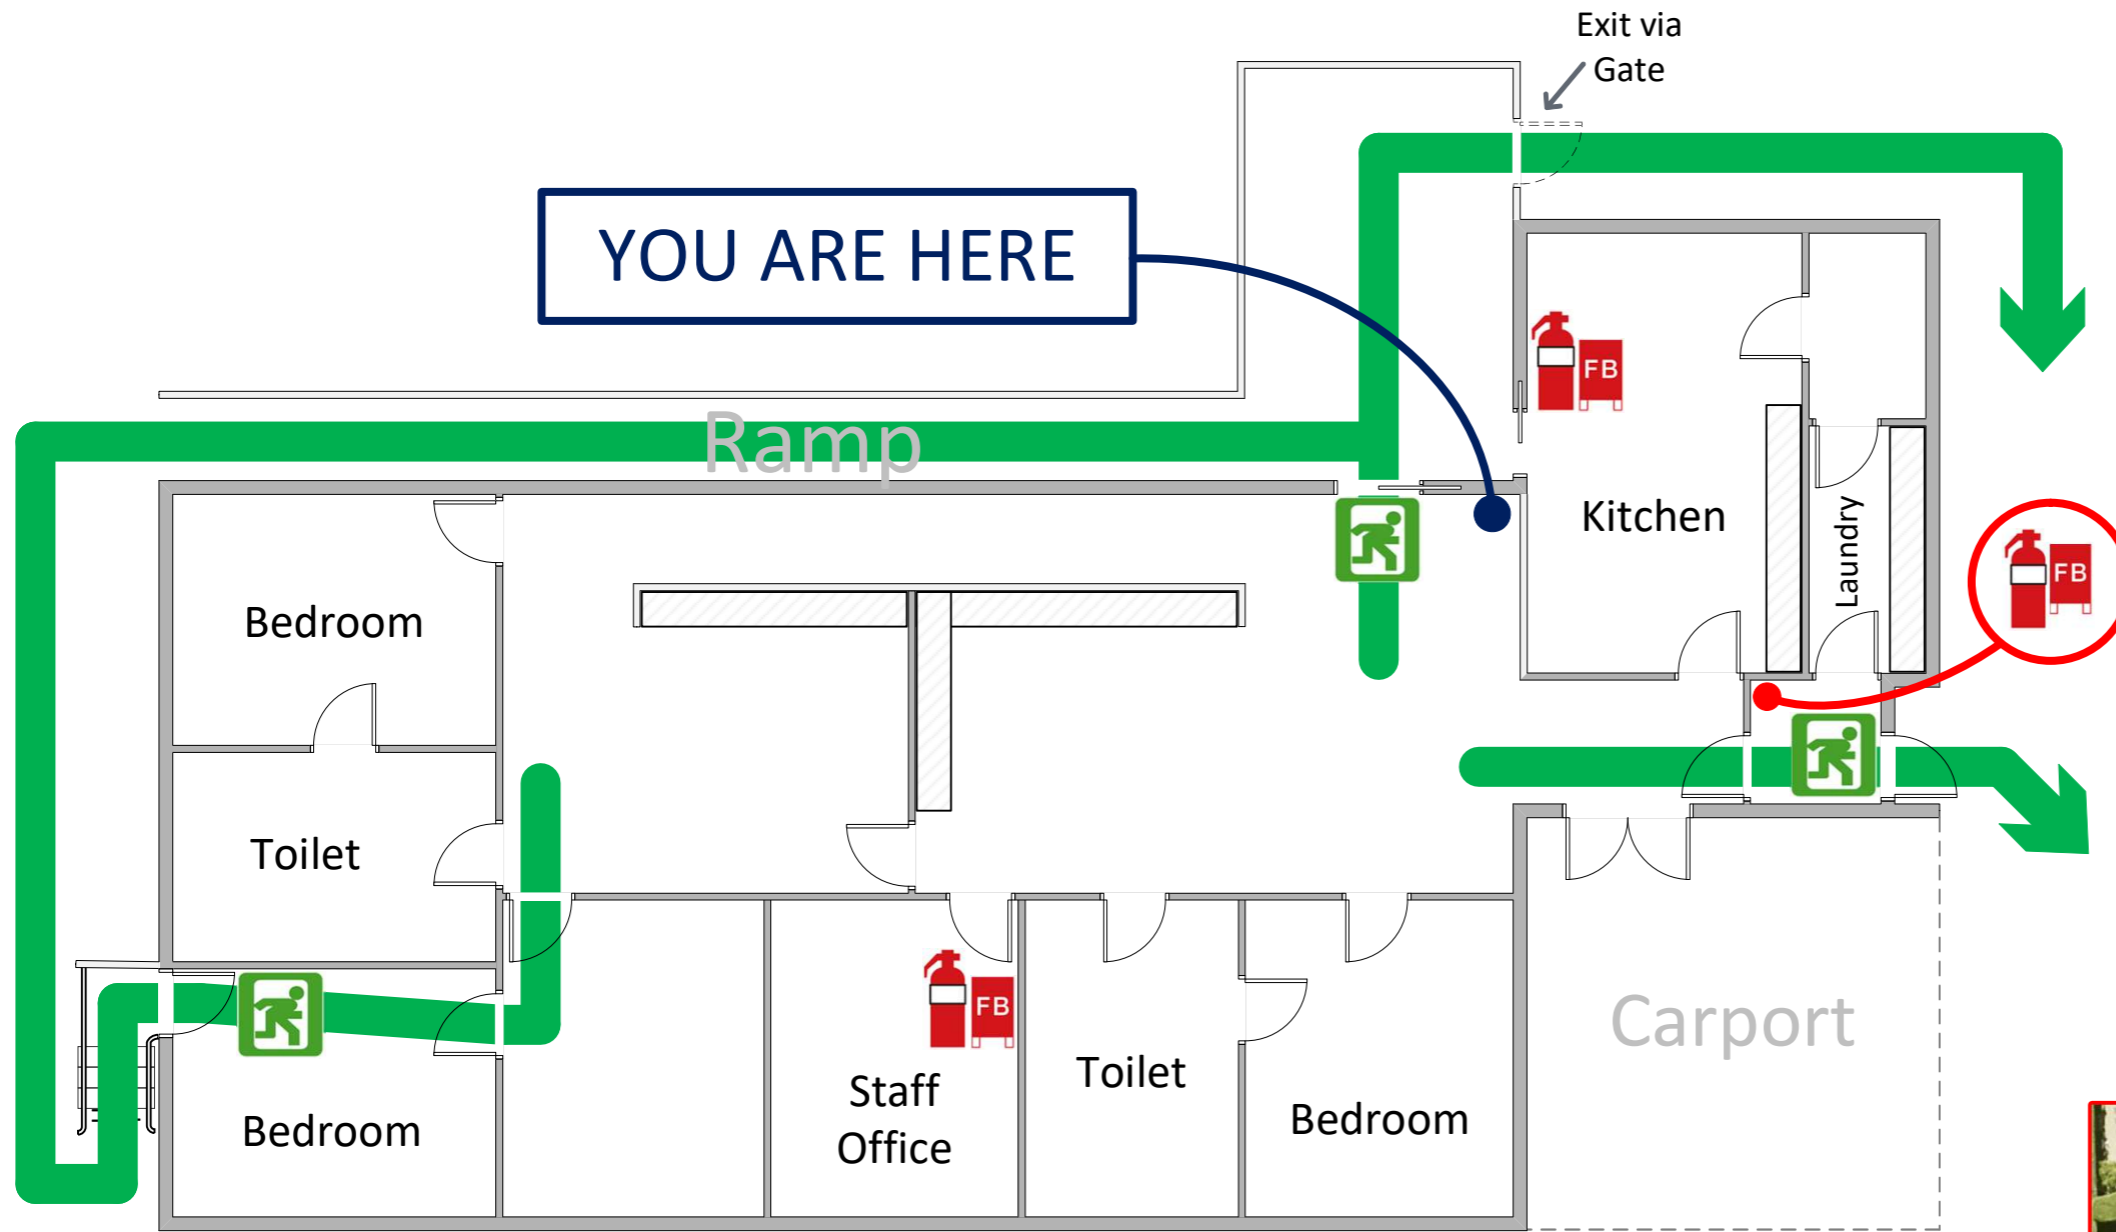

STANDARD FIRE ORDERS

- 1 RESCUE ANY PERSON IN IMMEDIATE DANGER ONLY IF SAFE TO DO SO**
- 2 CLOSE THE DOOR**
- 3 CALL THE FIRE AND RESCUE SERVICE ON 000**
- 4 ATTACK FIRE IF SAFE TO DO SO**
- 5 EVACUATE TO ASSEMBLY POINT**
- 6 REMAIN AT ASSEMBLY POINT AND ENSURE EVERYBODY IS ACCOUNTED FOR**

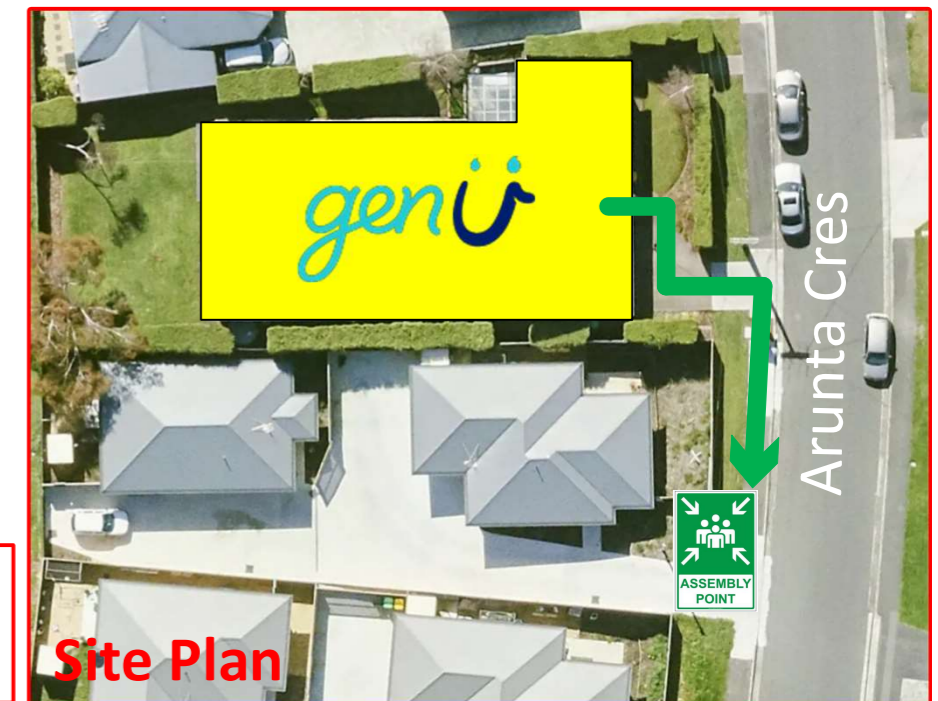

Prepared by:
FES
 Date Issued: March 2024
 Valid To: March 2029

	Powder Extinguisher		Emergency Exit		Fire Blanket
--	---------------------	--	----------------	--	--------------

Assembly Point:
46 Arunta Cres


Site Plan

Evacuation Diagram




48 Arunta Cres, Chigwell TAS 7011

Nearest cross road – Boondar St

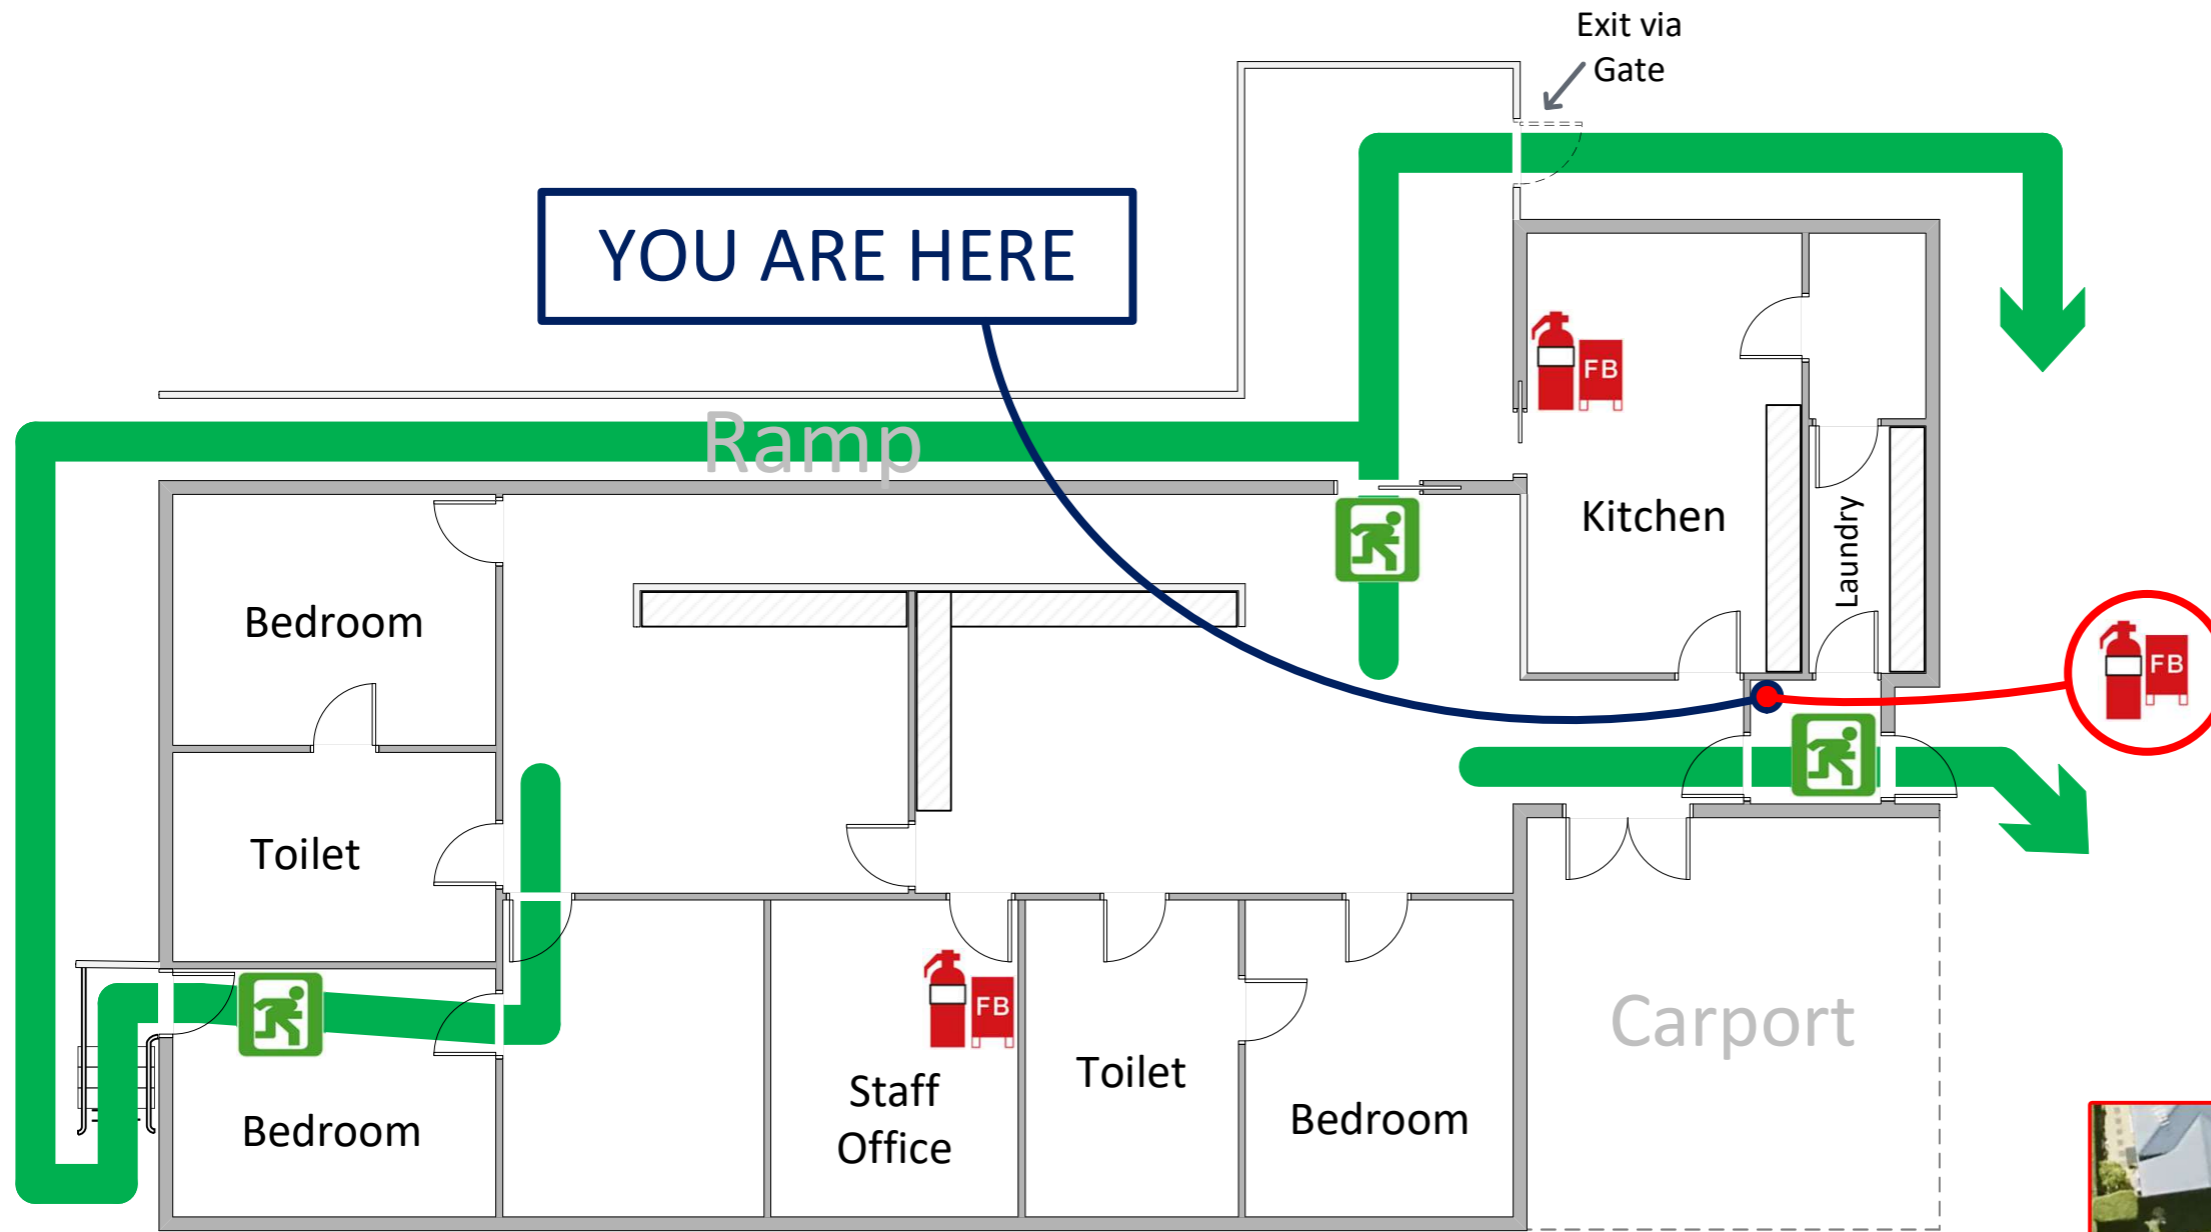

STANDARD FIRE ORDERS

- 1 RESCUE ANY PERSON IN IMMEDIATE DANGER ONLY IF SAFE TO DO SO**
- 2 CLOSE THE DOOR**
- 3 CALL THE FIRE AND RESCUE SERVICE ON 000**
- 4 ATTACK FIRE IF SAFE TO DO SO**
- 5 EVACUATE TO ASSEMBLY POINT**
- 6 REMAIN AT ASSEMBLY POINT AND ENSURE EVERYBODY IS ACCOUNTED FOR**

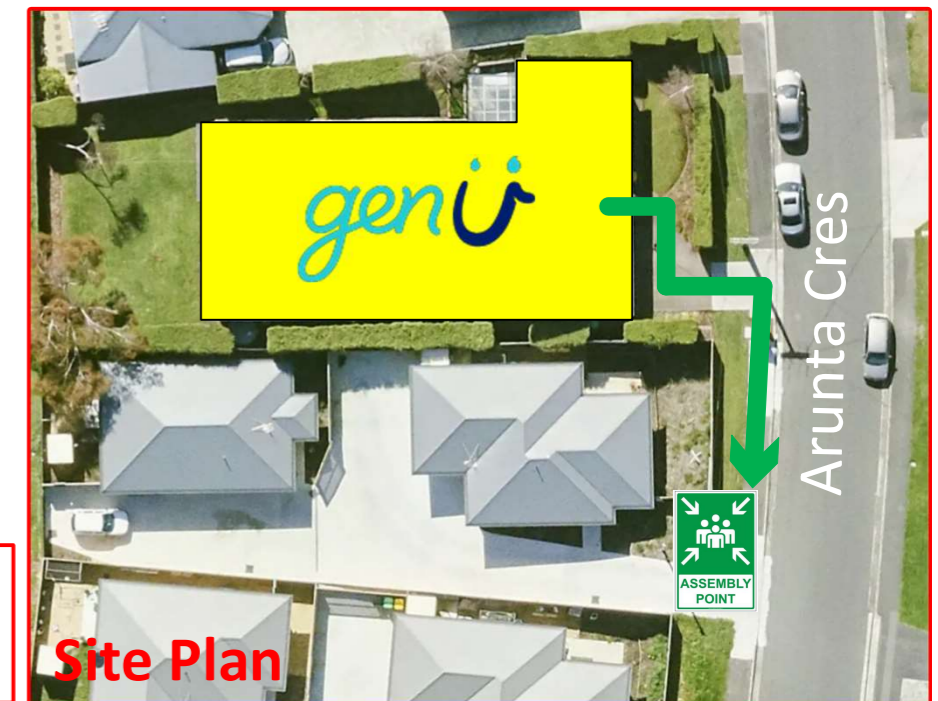

Prepared by:
FES
 Date Issued: March 2024
 Valid To: March 2029

Powder Extinguisher
 Emergency Exit
 Fire Blanket

Assembly Point:
 46 Arunta Cres